



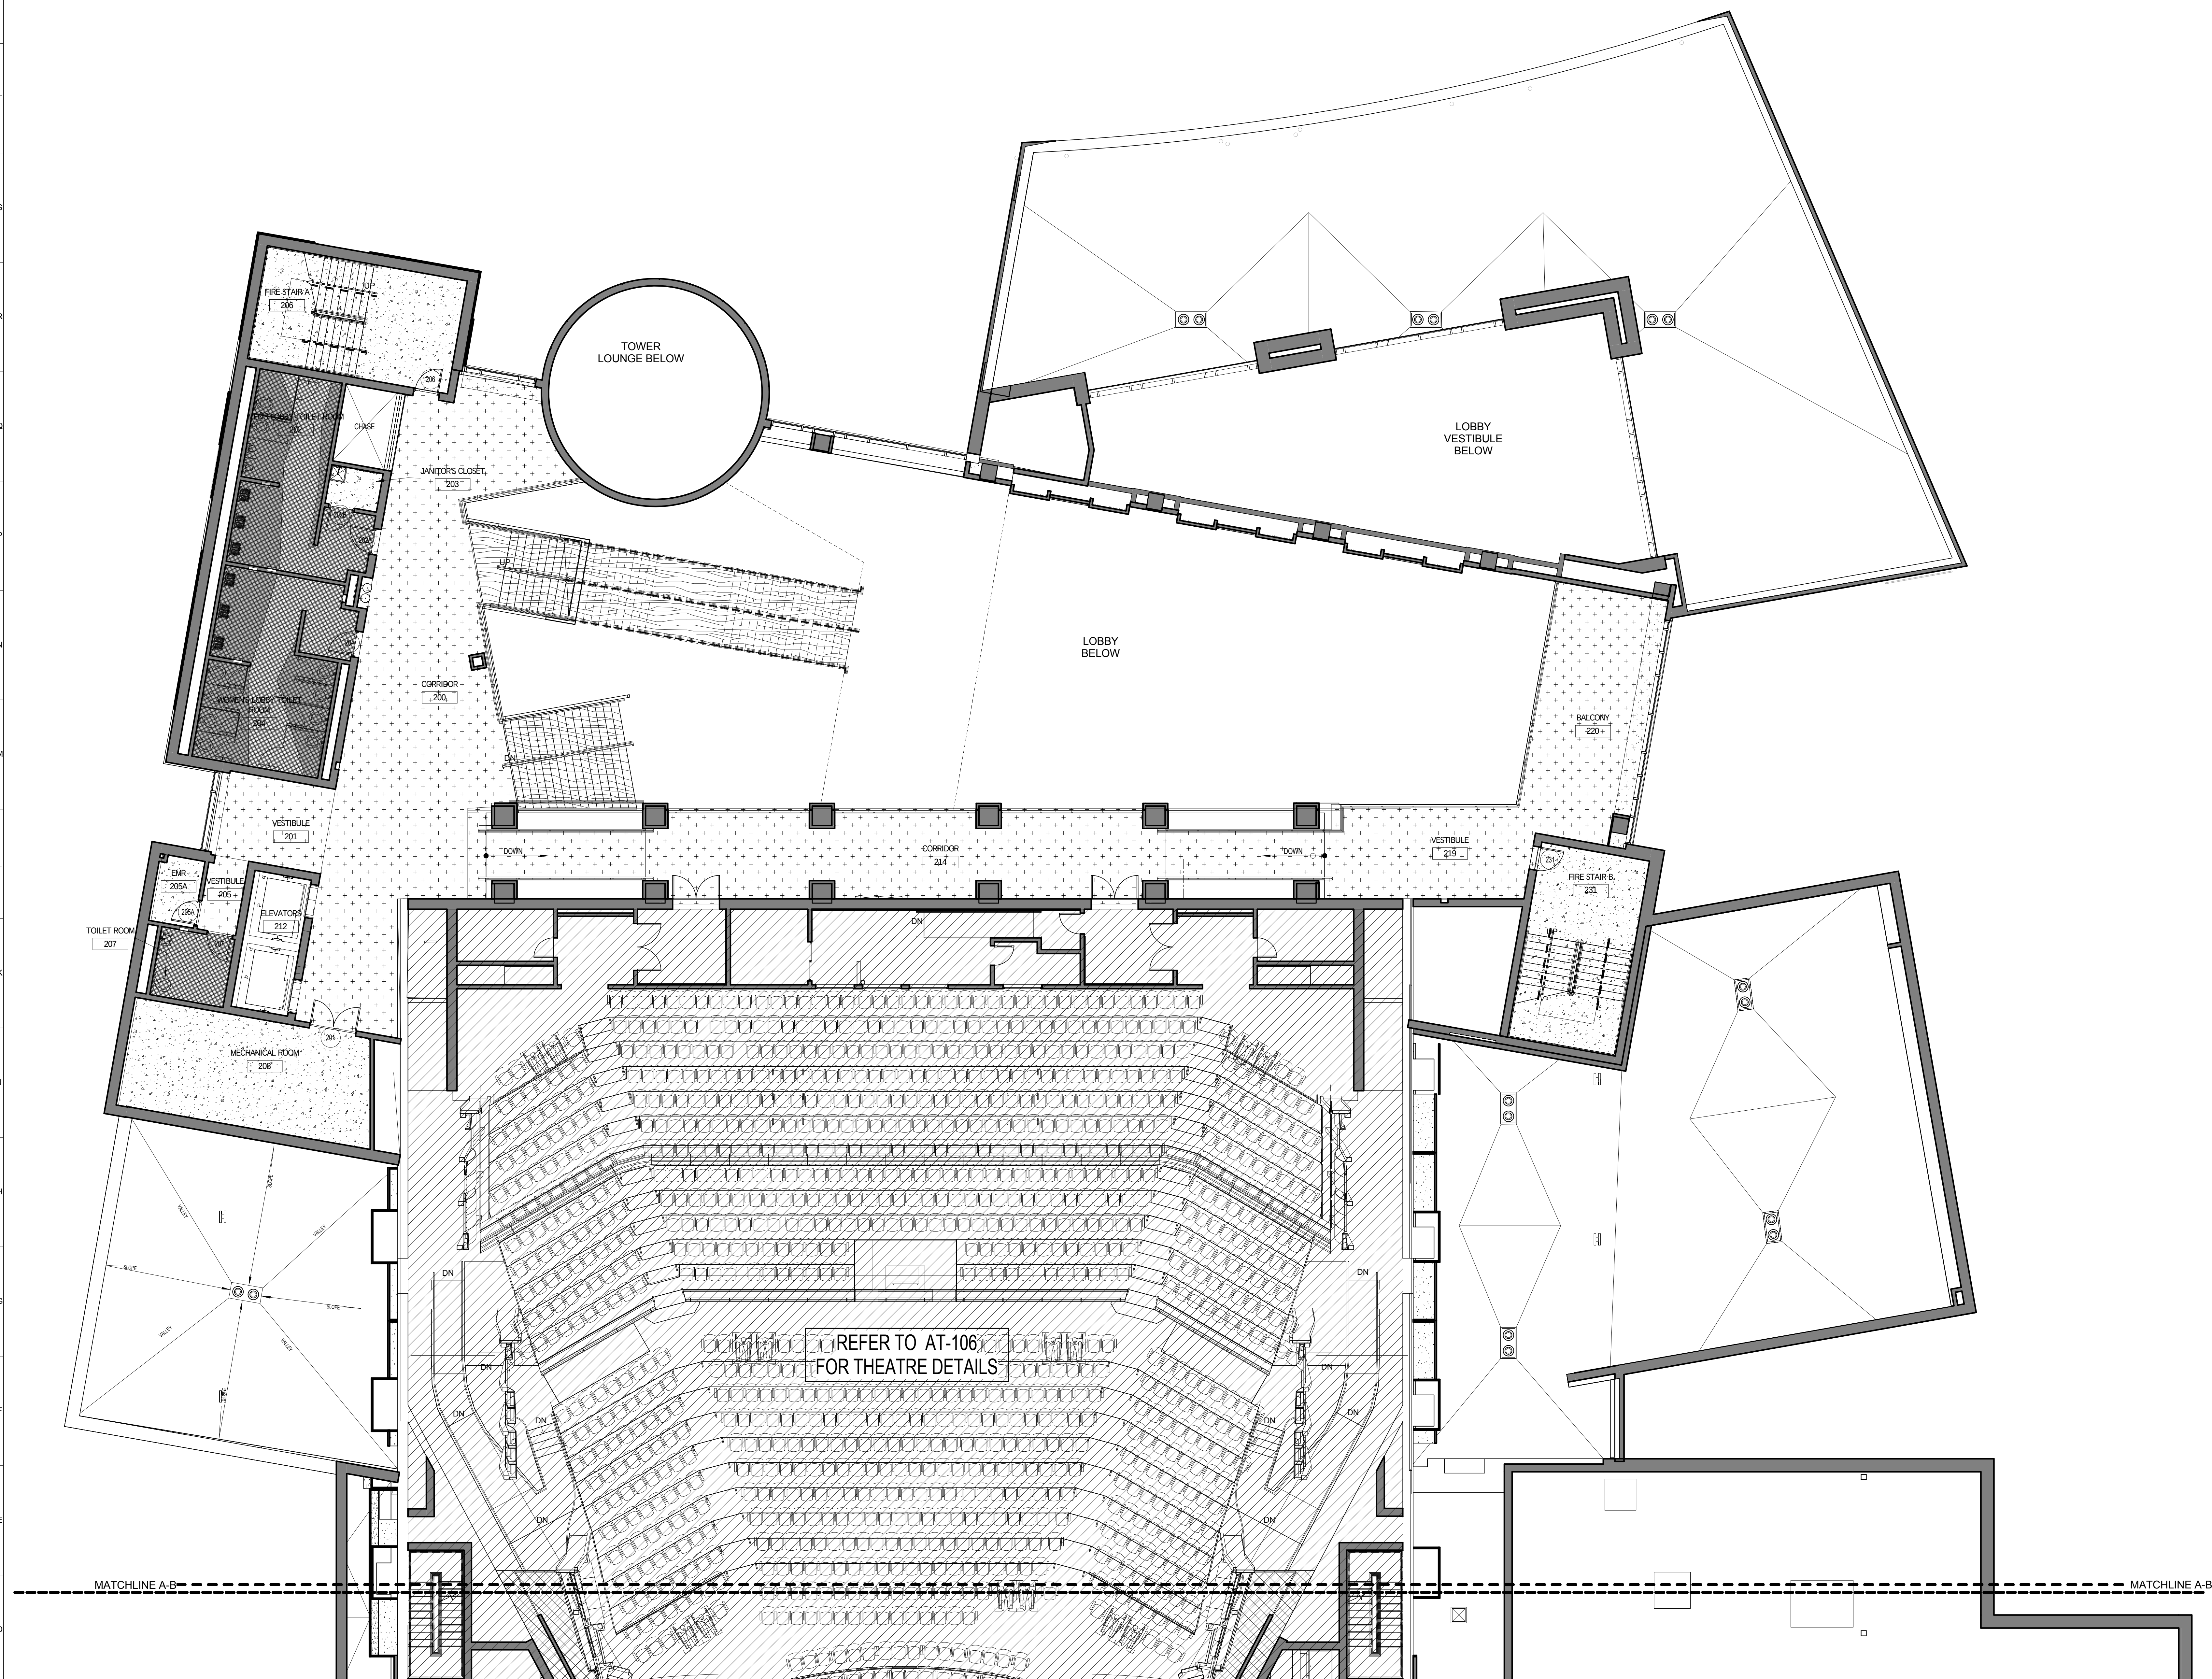


NOTE: THE RESTROOM FLOORING SHALL MATCH THE LOBBY RESTROOM FLOORING.

C:\Users\jgarcia\Documents\11018 MPAC SITE MASTER.dwg, 7/23/2014 4:38 PM

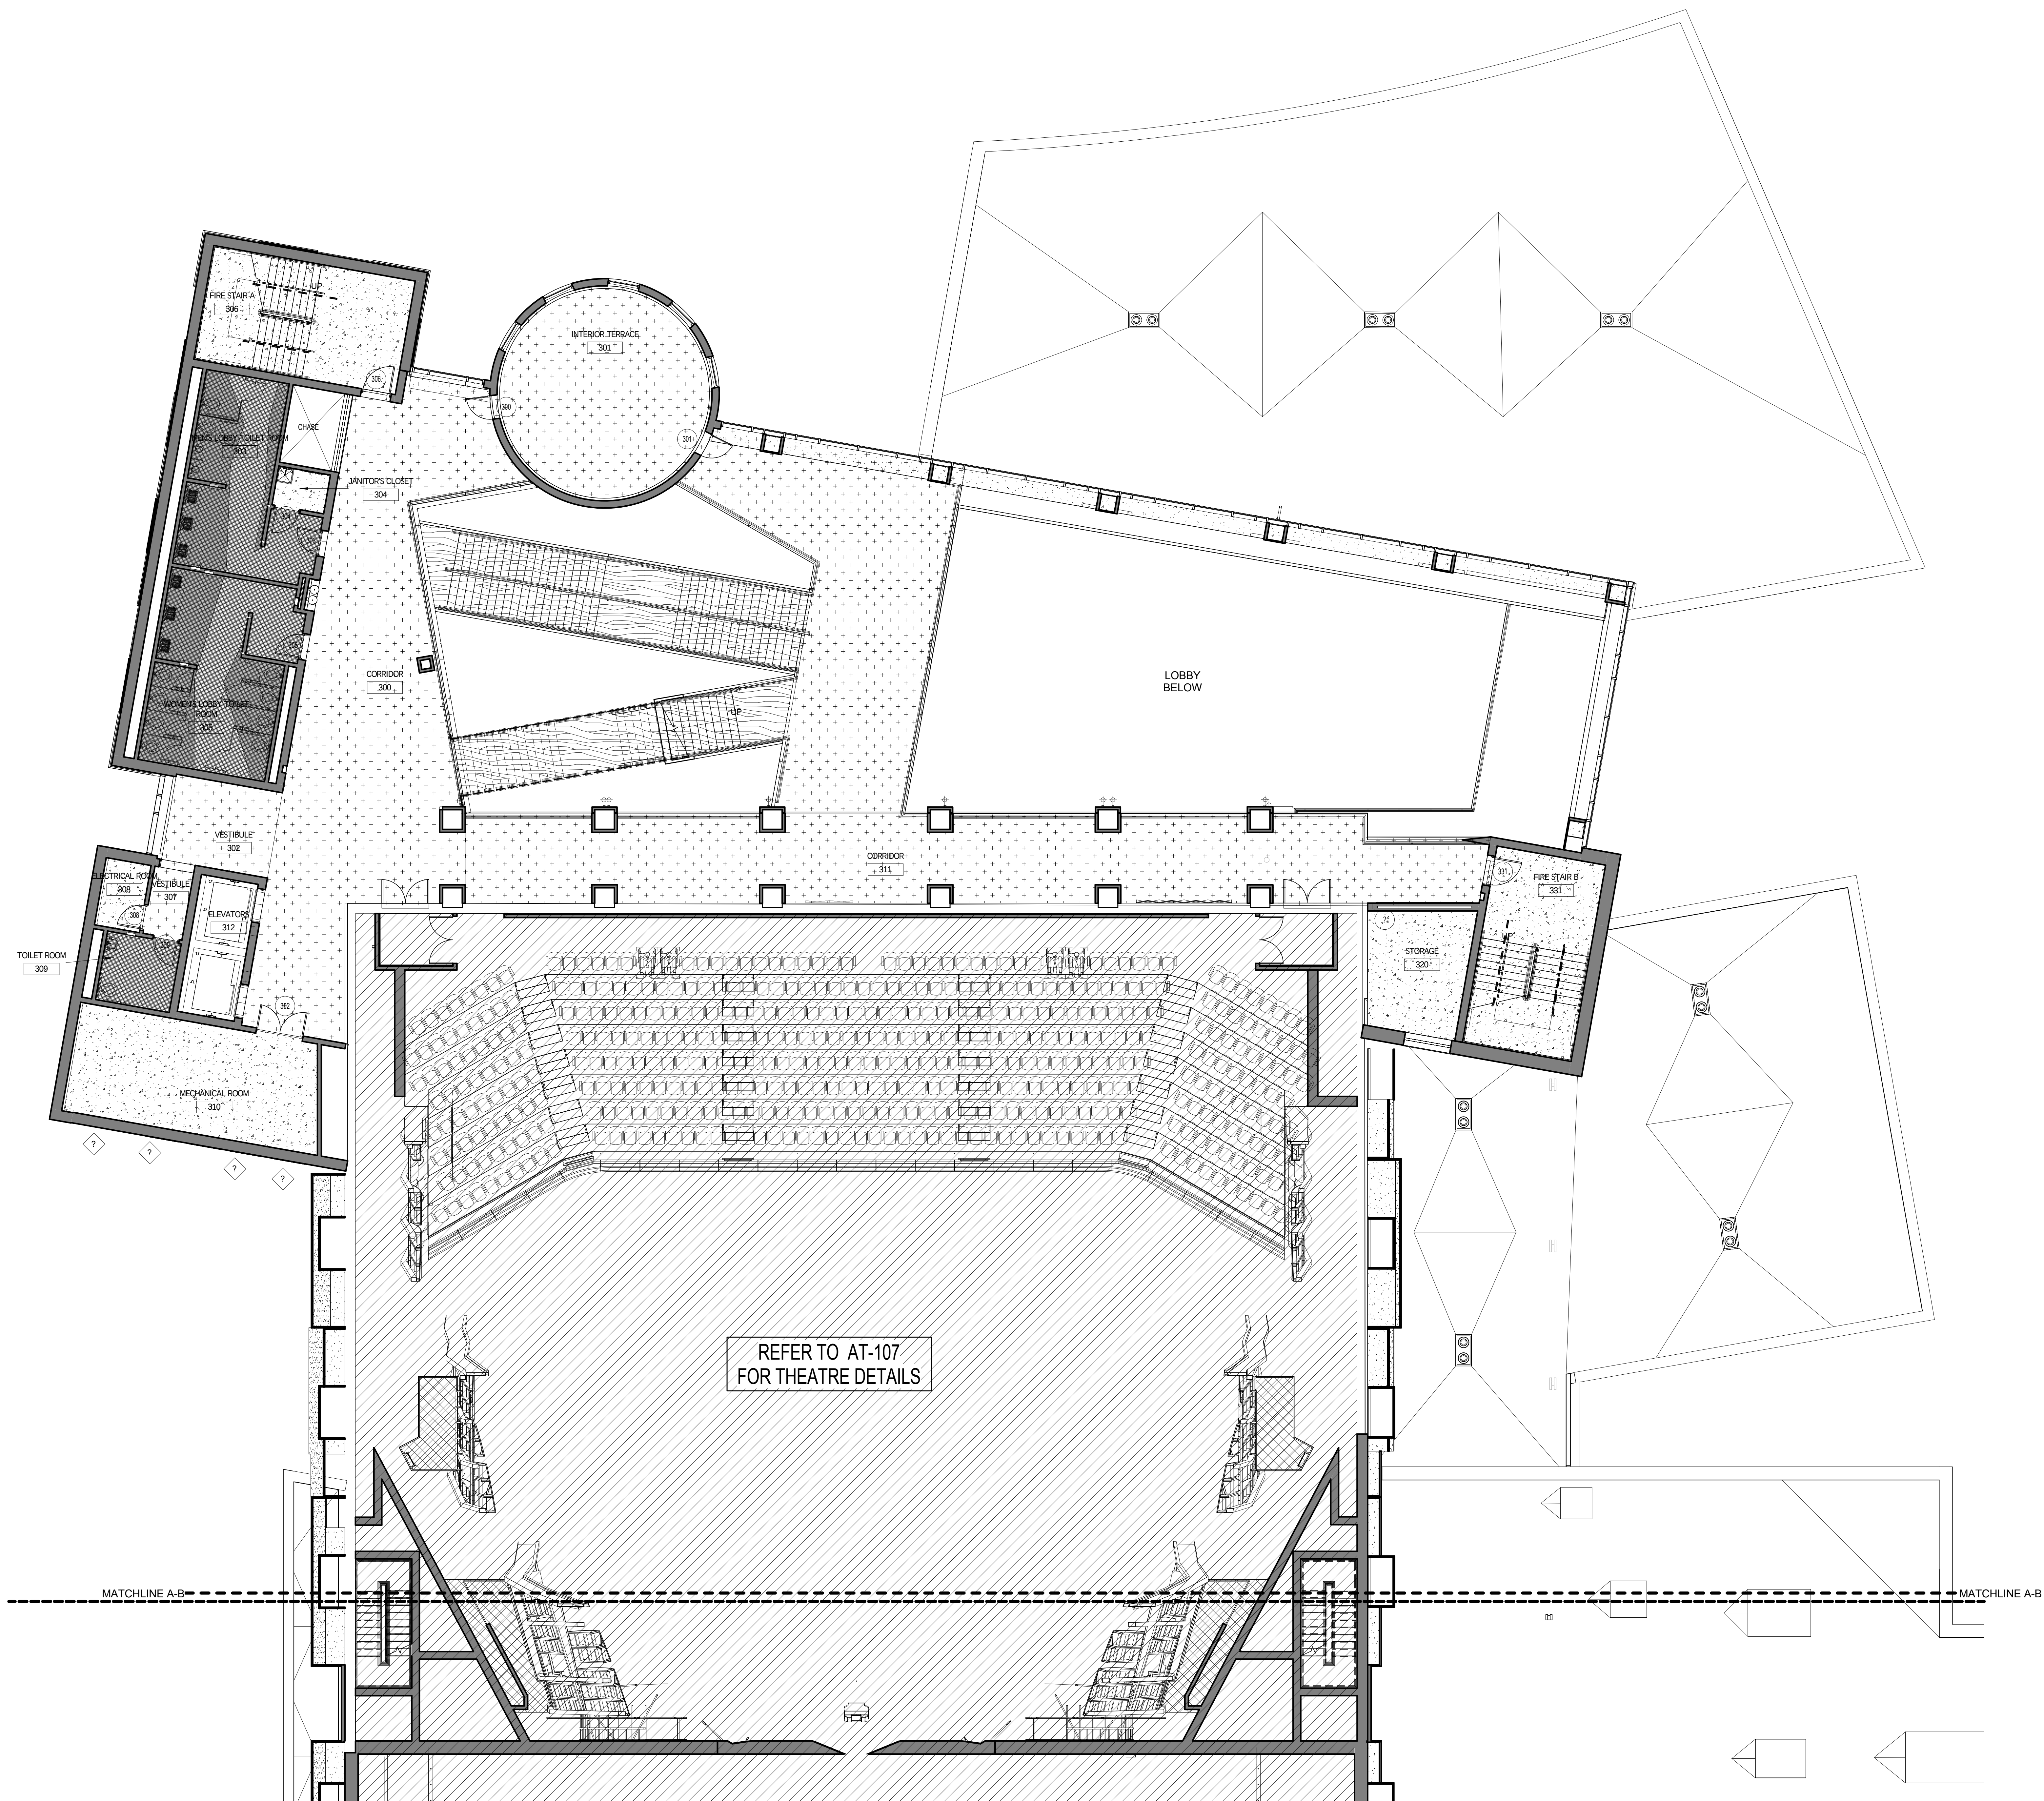


A1

BASE BID 1ST BALCONY FINISH FLOOR PLAN
1/8" = 1'-0"

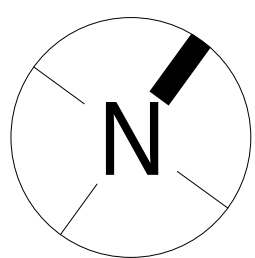

NET PLAN

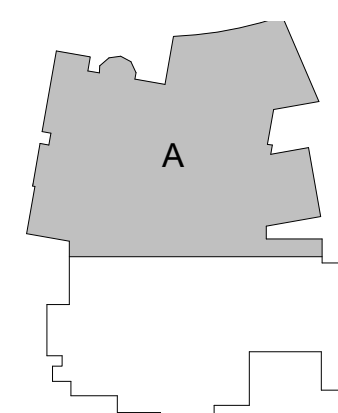


DRAWN BY: Author
CHECKED BY: ERO
SHEET TITLE:

1ST BALCONY FINISH
FLOOR PLAN

AF605


C:\Users\jgarcia\Documents\1108 MPAC SITE MASTER.dwg 7/23/2014 4:53:43 PM

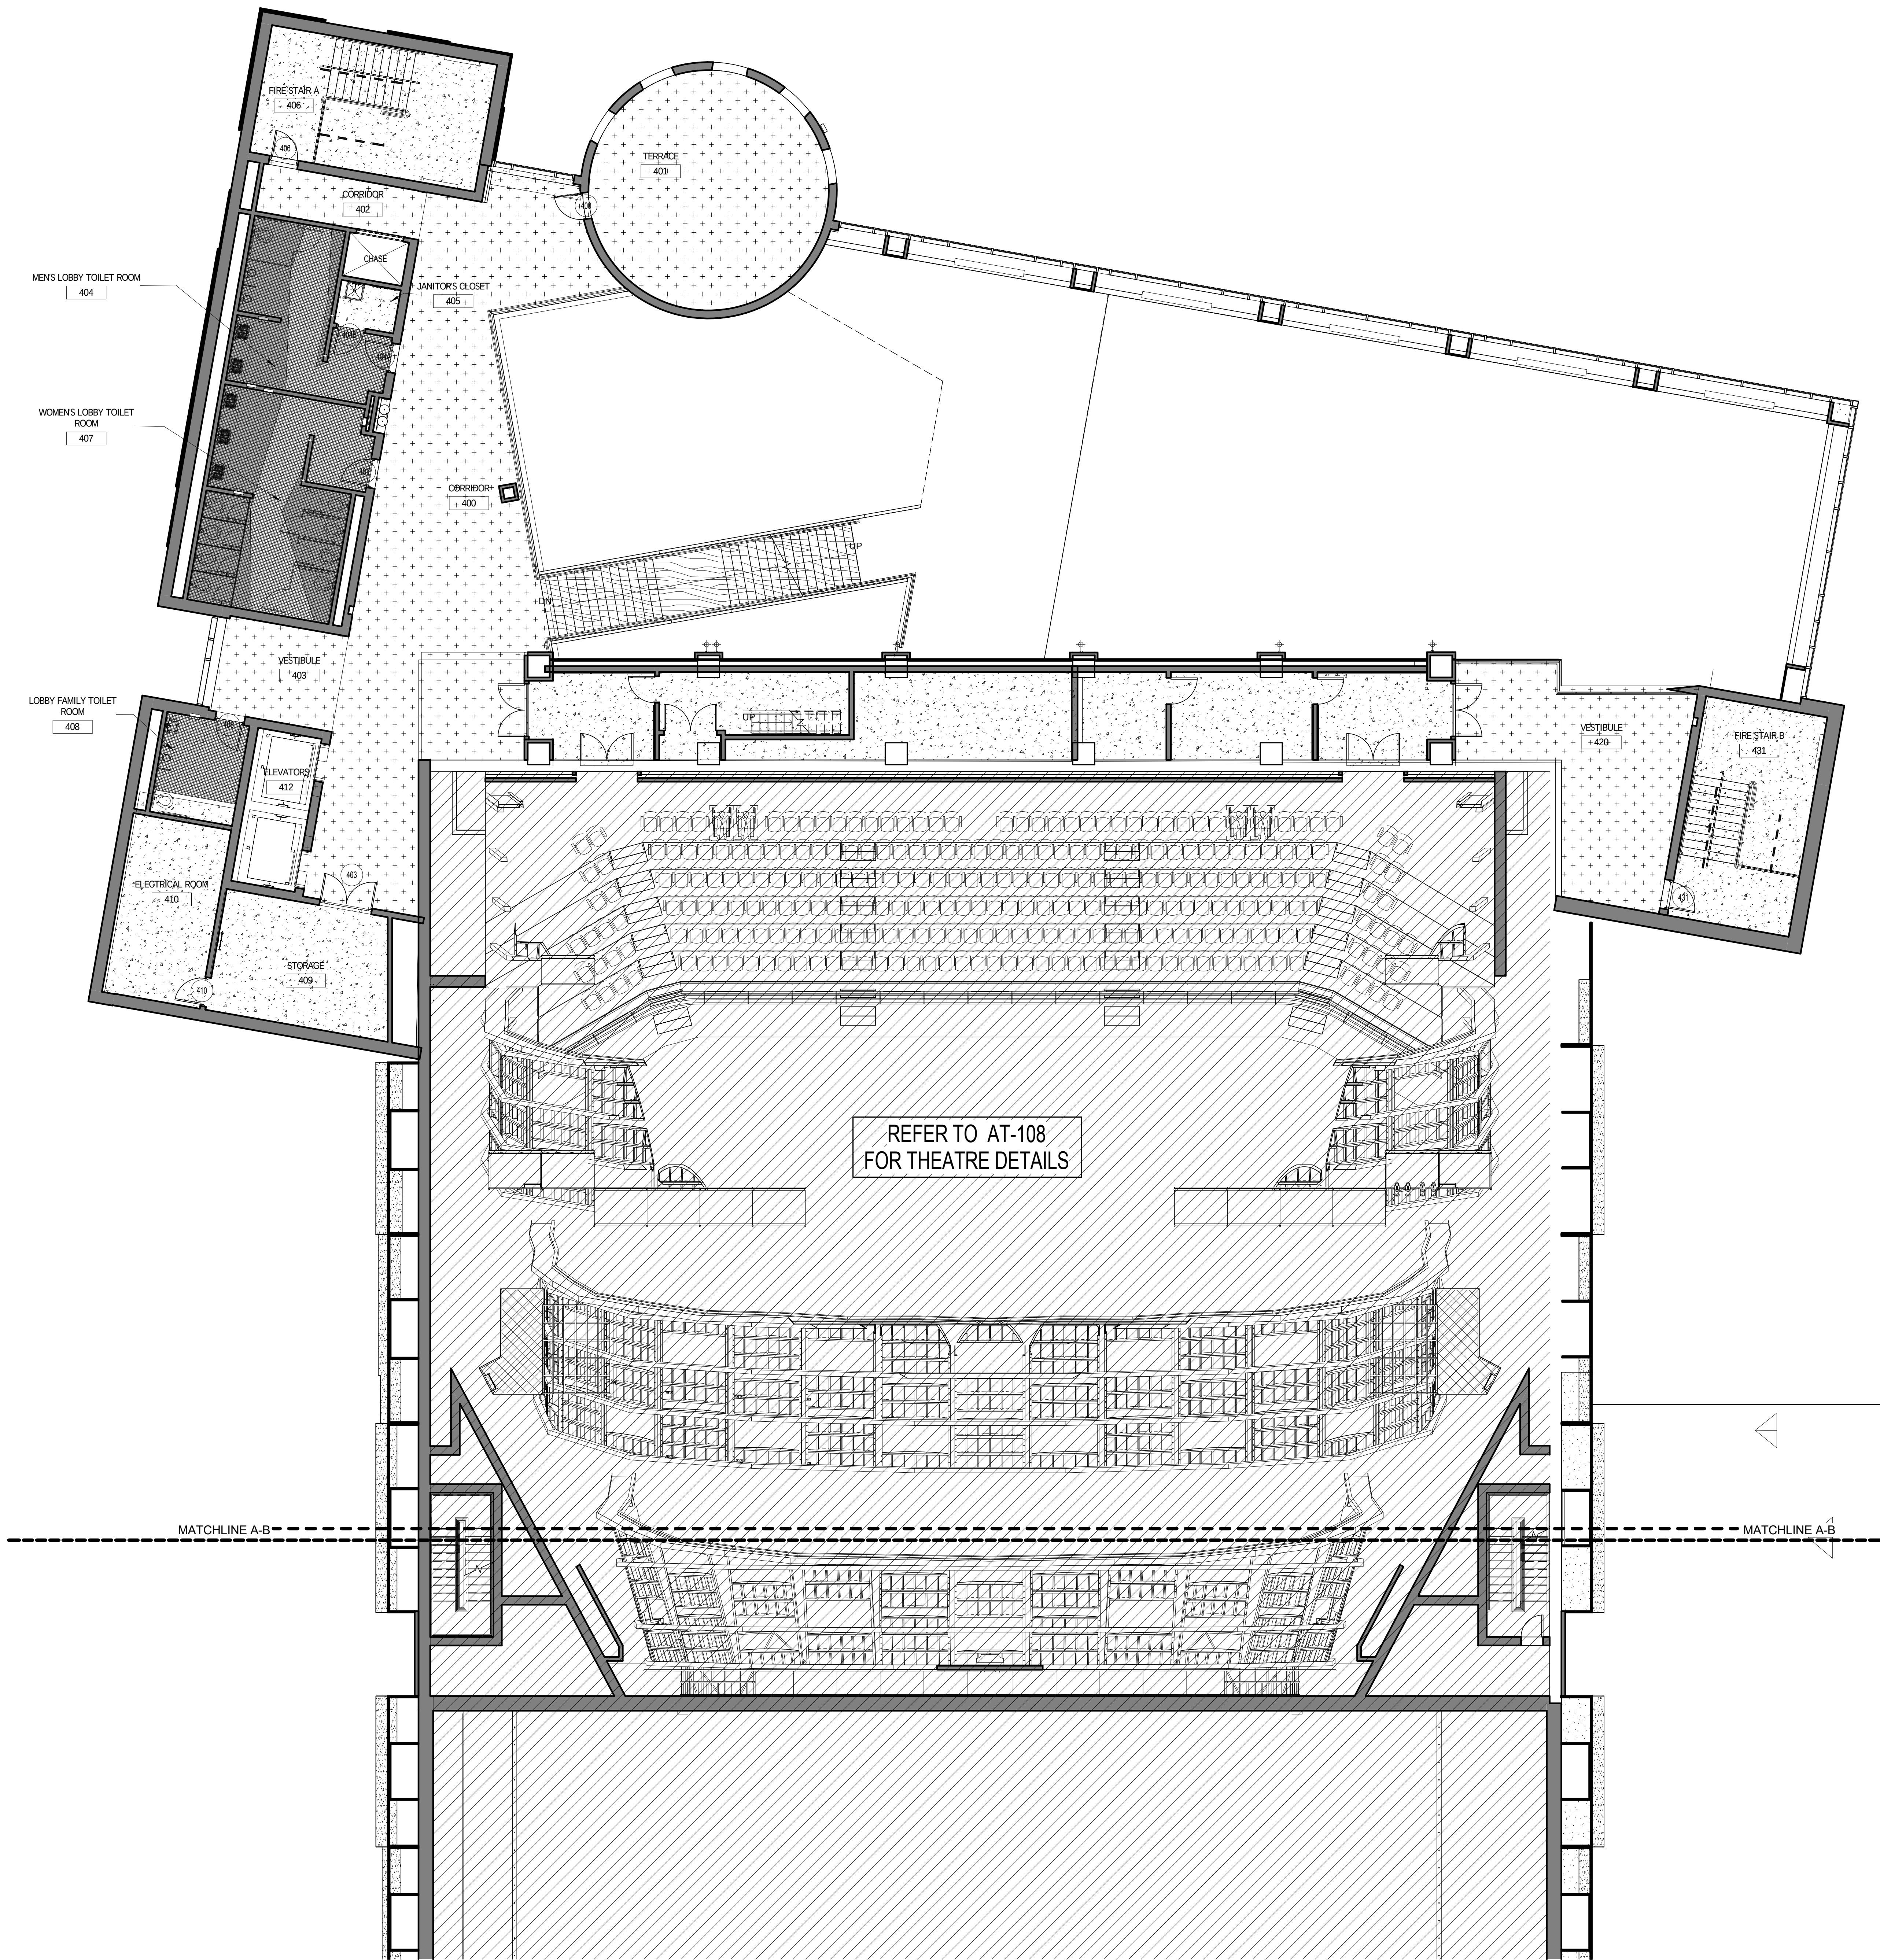


NOTE: THE RESTROOM FLOORING SHALL MATCH THE LOBBY RESTROOM FLOORING.

A1

BASE BID 2ND BALCONY FINISH FLOOR PLAN
1/8" = 1'-0"

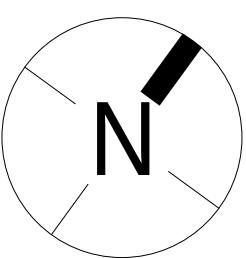

ALL FLOOR

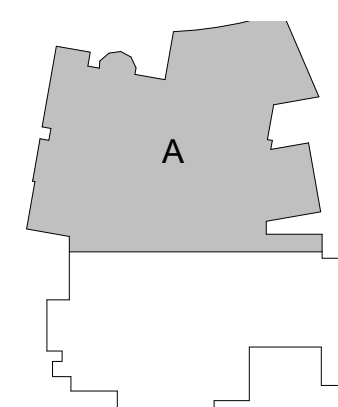

DRAWN BY: Author
CHECKED BY: ERO
SHEET TITLE:
2ND BALCONY FINISH FLOOR
PLAN

AF606